


PHASE 2

No Parking cones are to be installed prior to works commencing

DIVERSION ROUTE
 Ingleboro Drive
 Dalegarth Gardens
 Mitchley Ave

Parking to be suspended on both sides of the carriageway on all diversion routes

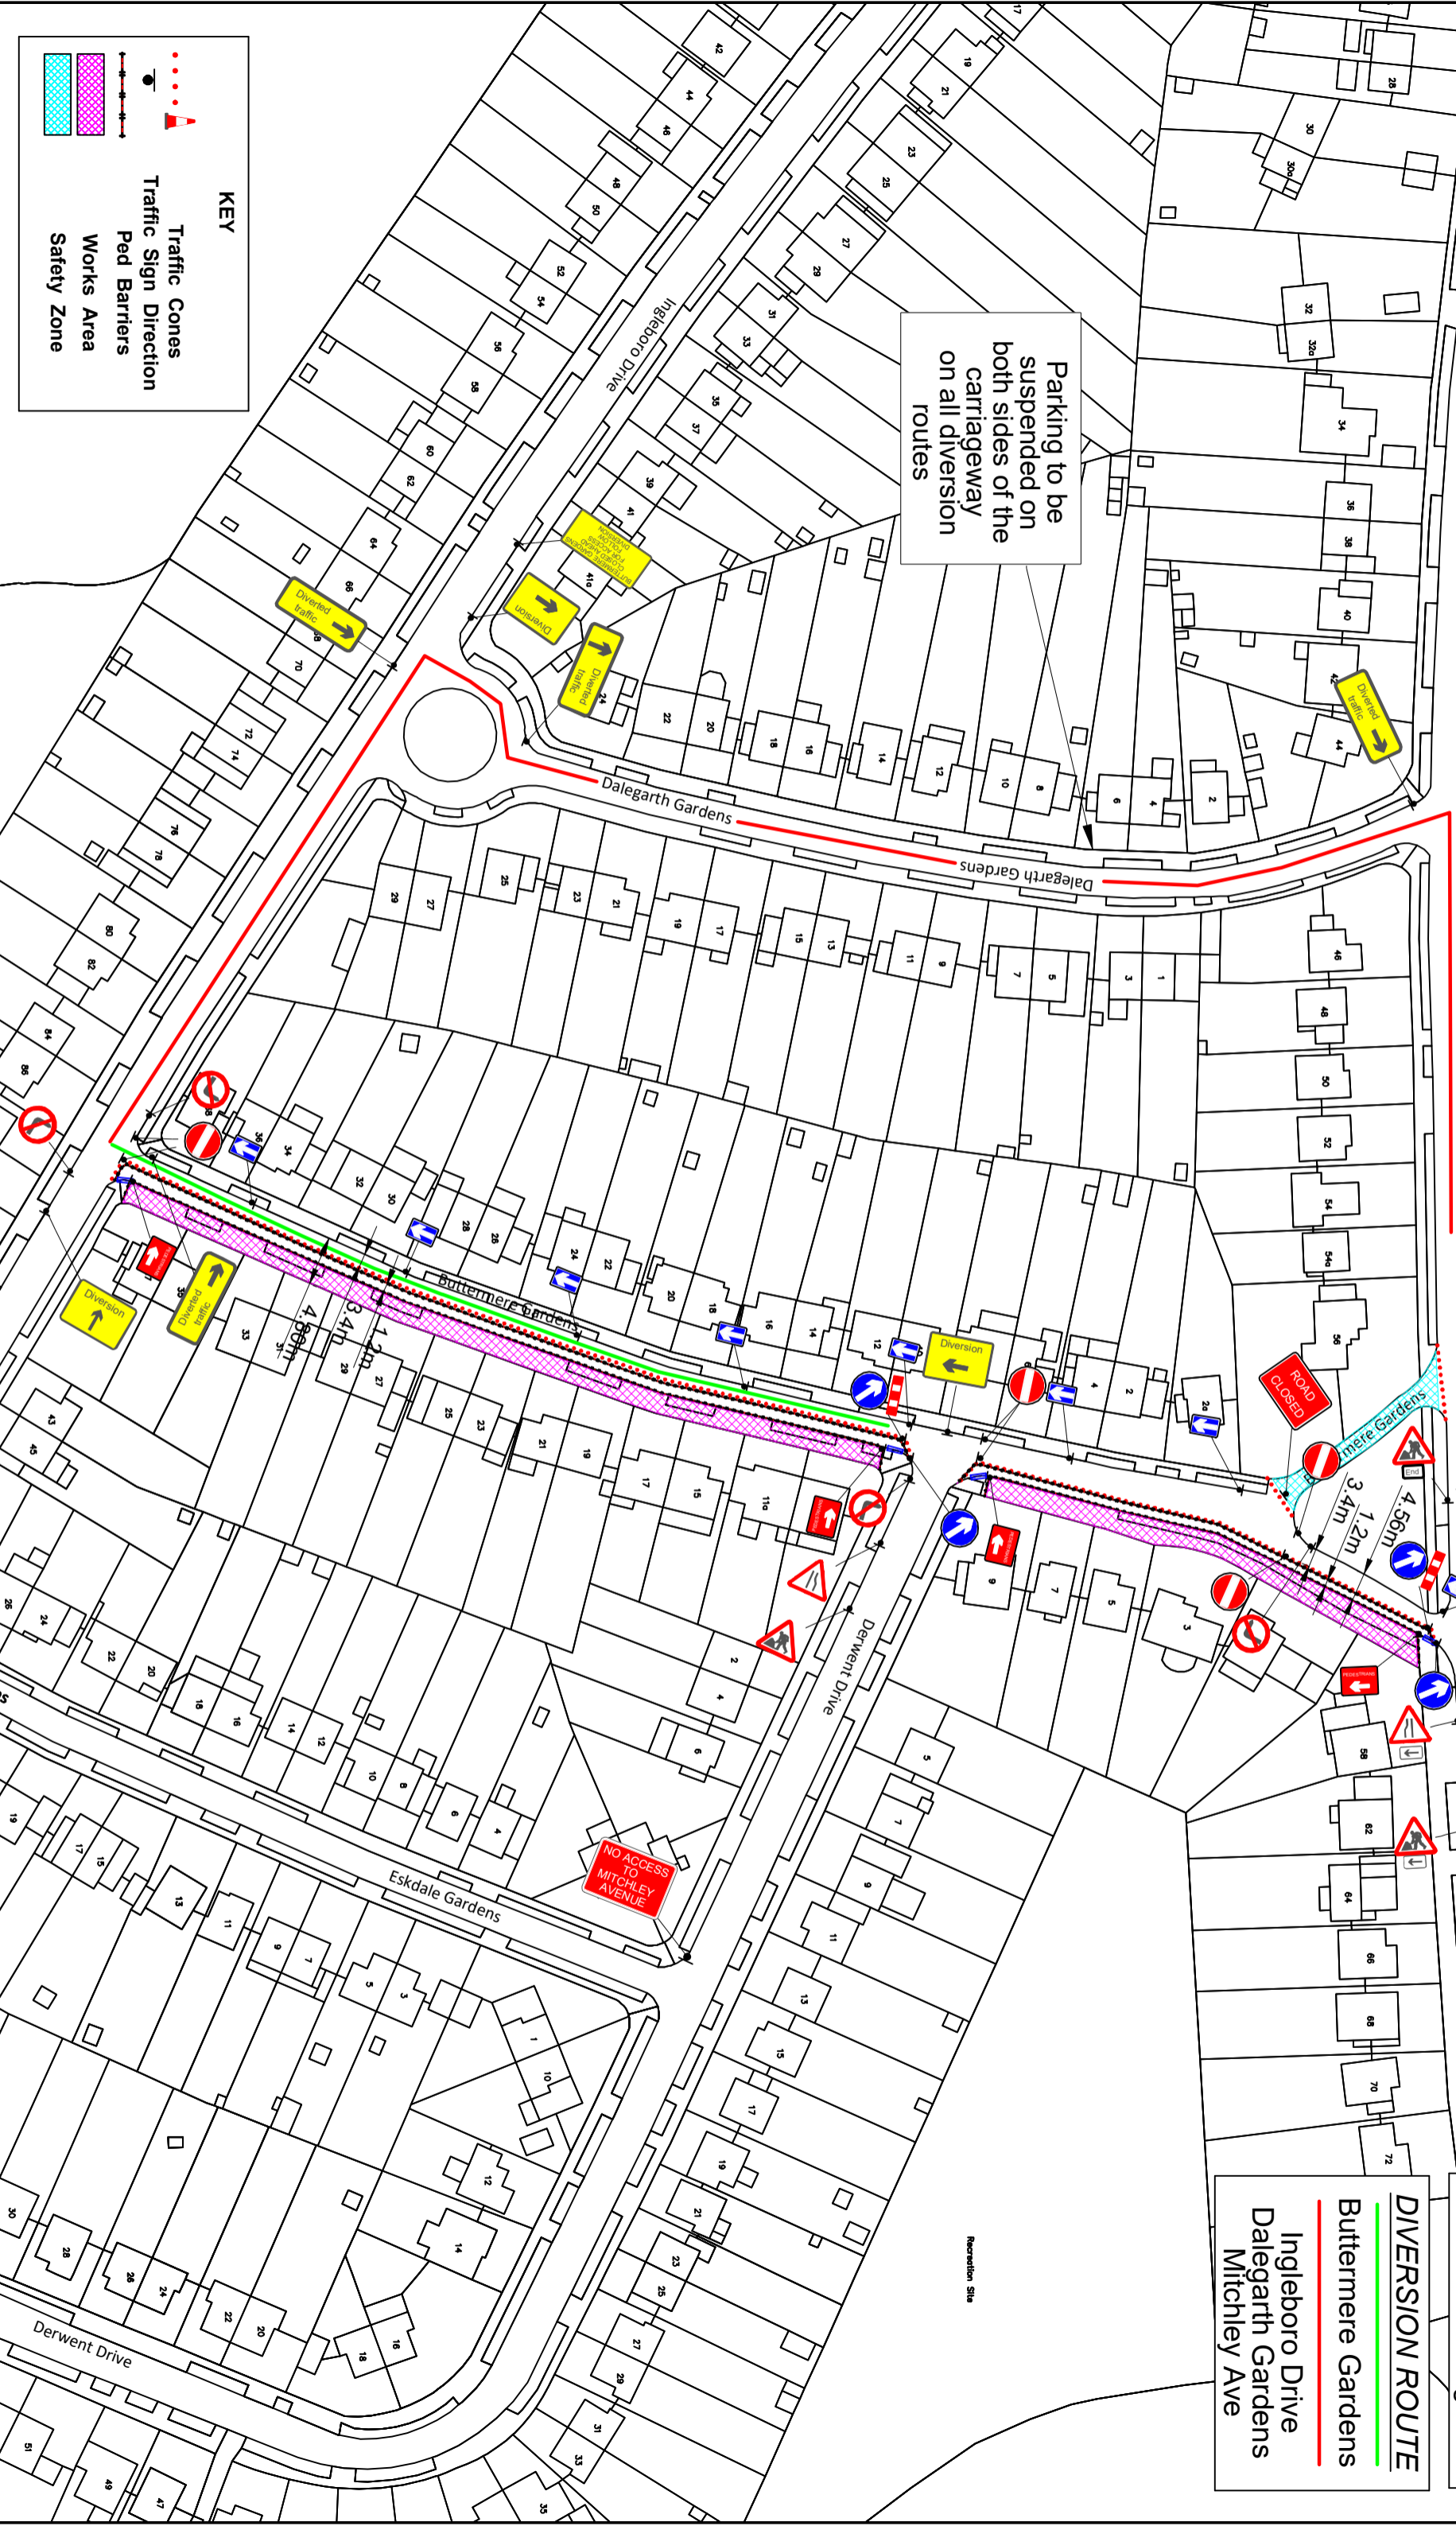


TGL
 TRAFFIC MANAGEMENT & STREETWORKS

Managers House, Waylands Treatment Works,
 Molesey Road, Hersham, Walton on Thames,
 Surrey, KT12 3PB
 Tel: 01932220314
 Web: www.tggroup.co.uk
 Email: info@tggroup.co.uk

1. Temporary traffic management to be set out in accordance with Chapter 8 and safe working practices.
2. All bus, parking and loading bays should be suspended with the relevant authority prior to commencement of work.
3. Distances between signs not to scale for purposes of clarity.
4. All sign placement subject to available safe working space.

Date Drawn	11/12/17
Drawn By	L.E
Checked By	P.P
Scale	N.T.S

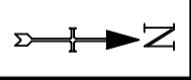

BUTTERMERE GARDENS
 PURLEY
 ONE WAY WORKING

Drawing No.
1003.70.P.2.Rev 1
 Original drawing size A3 - NTS