



KEY

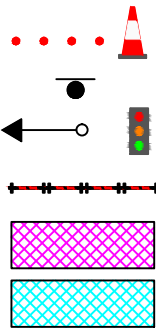

Traffic Cones
 Traffic Sign Direction
 Vehicle Signal Head
 Ped Barriers
 Works Area
 Safety Zone

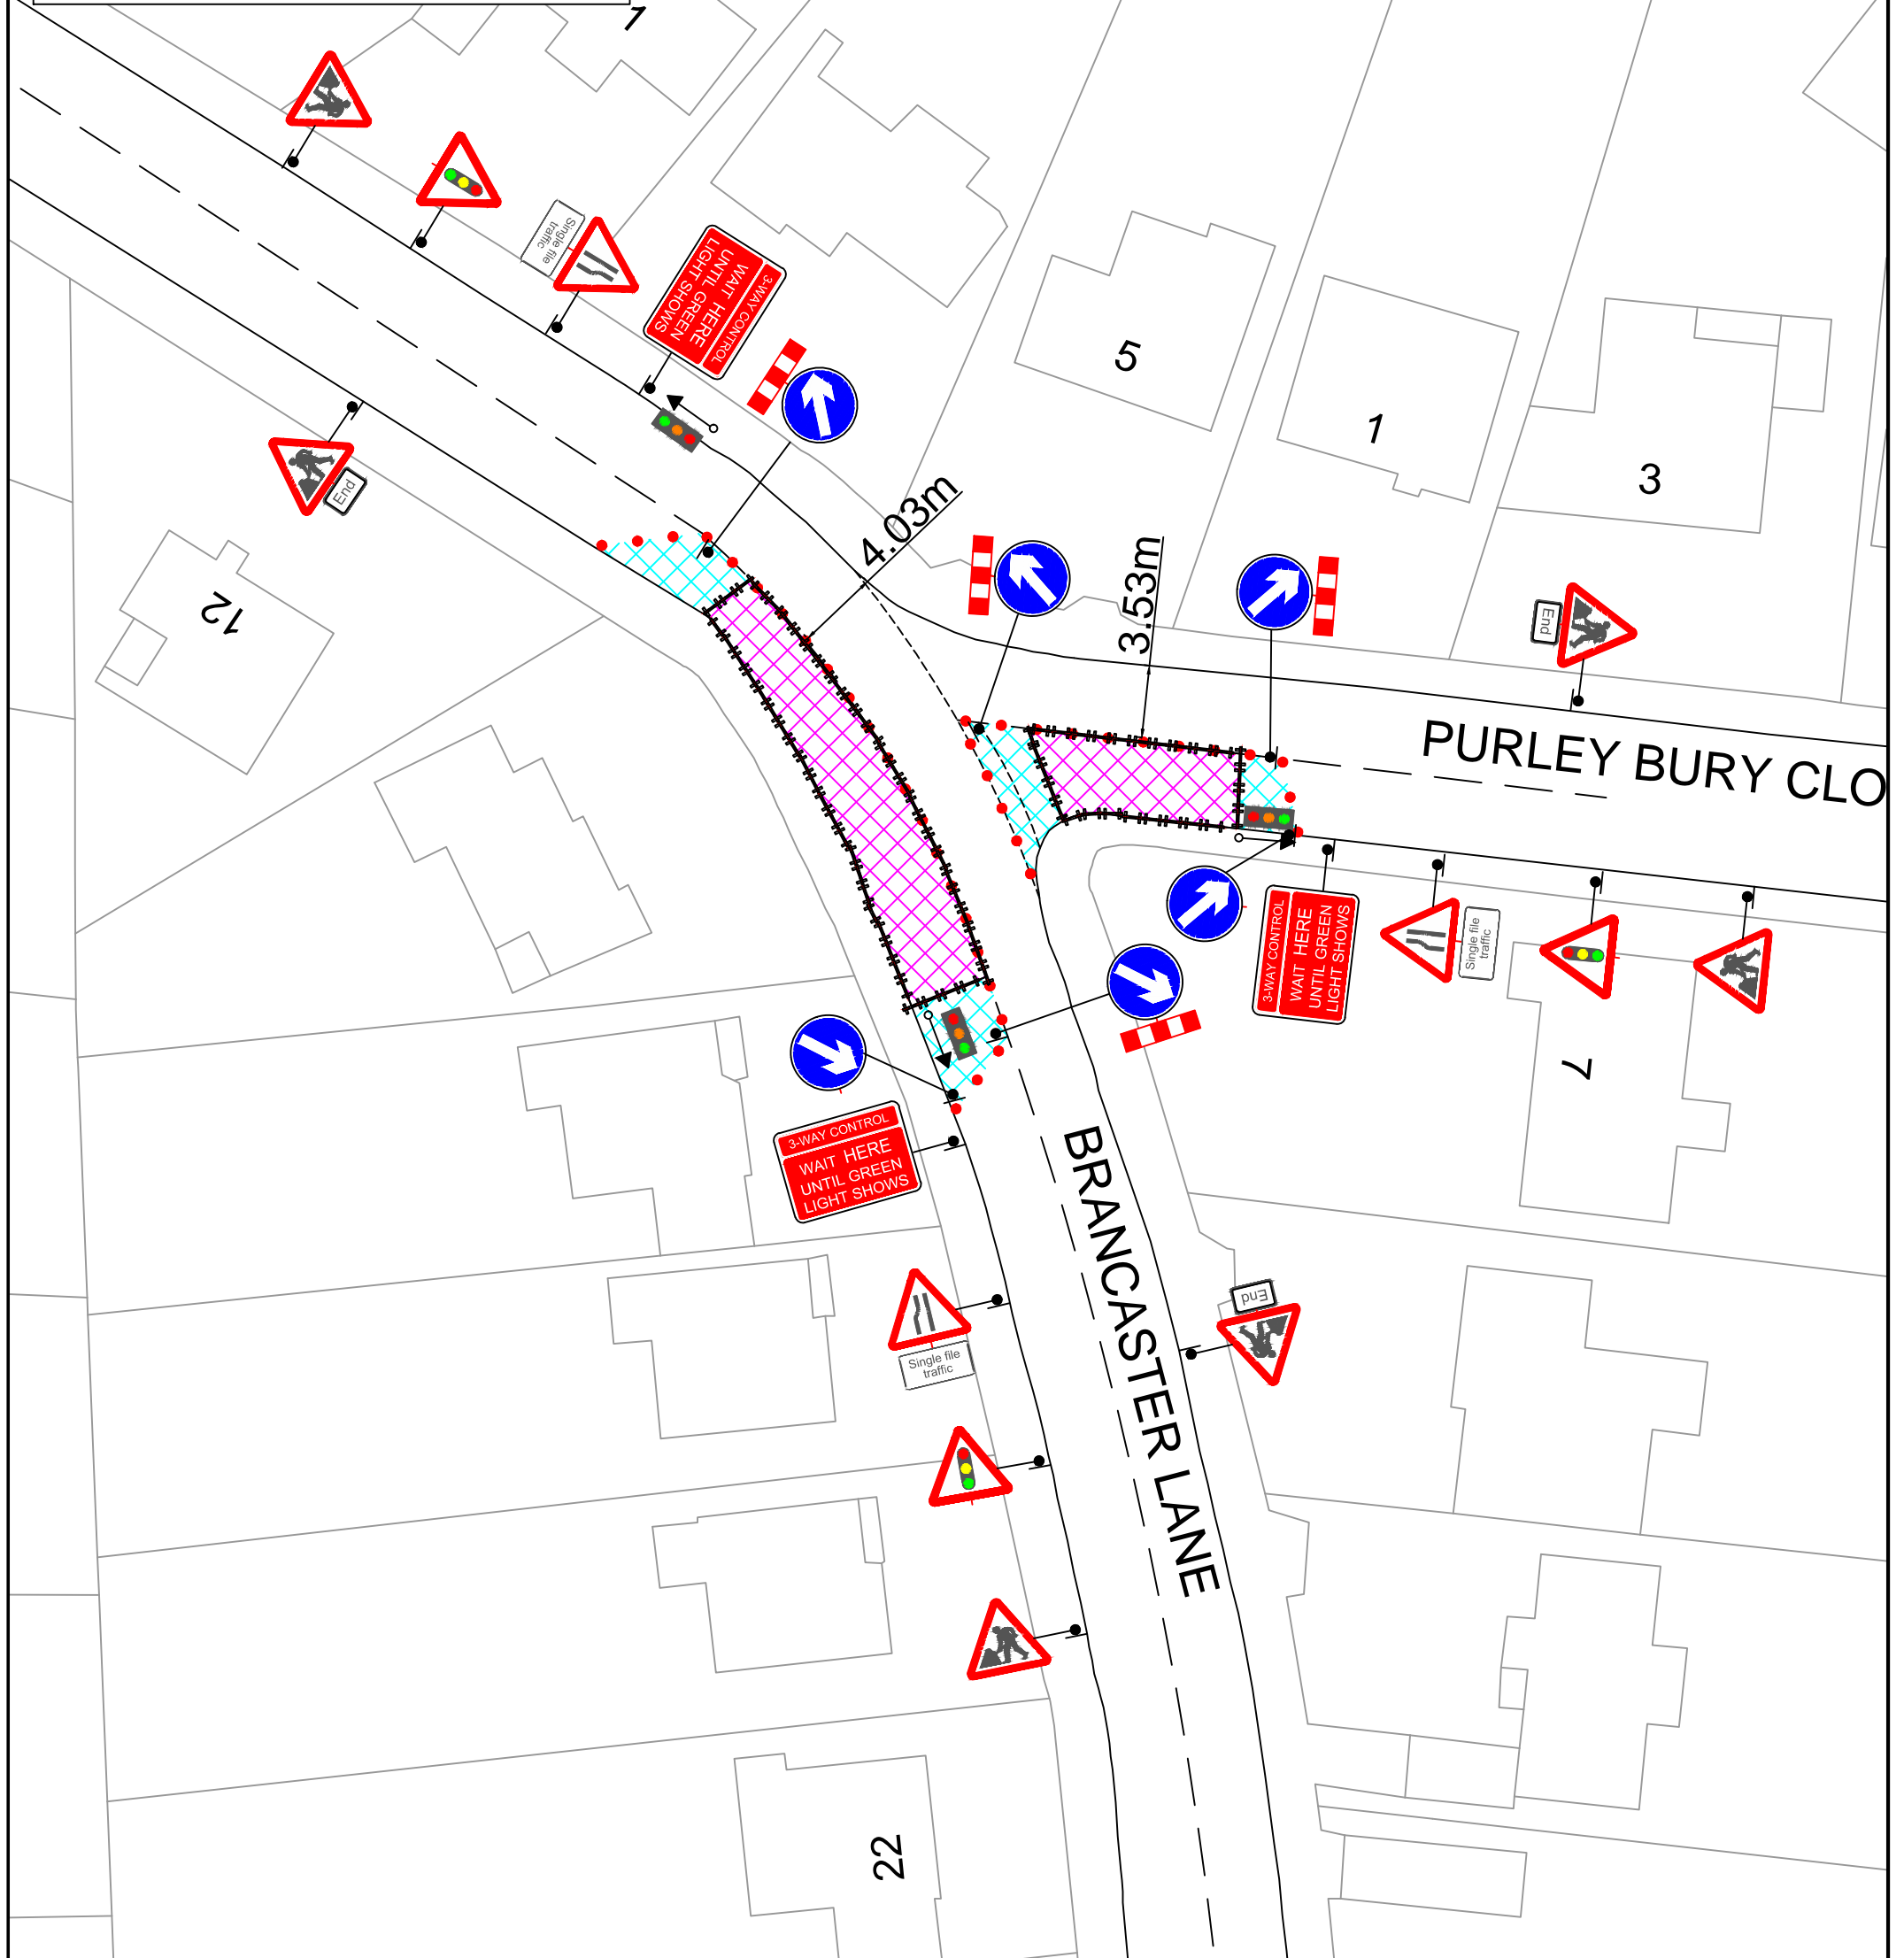

Managers House, Waylands
 Treatment Works
 Molesey Road,
 Hersham, Walton on Thames,
 Surrey KT12 3PB
 Tel: 01932220314
 Web: www.tglgroup.co.uk
 Email: info@tglgroup.co.uk

**BRANCASTER LANE,
 PURLEY, CR8 1HG
 THREE WAY TRAFFIC LIGHTS**

- 1 TEMPORARY TRAFFIC MANAGEMENT IS SET IN ACCORDANCE WITH CHAPTER 8 AND SAFE WORKING PRACTICES.
- 2 ALL BUS STOPS, PARKING/LOADING BAYS TO BE SUSPENDED PRIOR TO WORKS COMMENCING.
- 3 WORKS VEHICLES TO BE PARKED IN THE WORKS AREA.



Drawing No

1086.95

DATE	23/01/18
DRAWN BY	KTM DH
CHECKED	KTM AP
SCALE	N.T.S.