


Town & Country Planning Act 1990
London Borough of Croydon

Land opposite Riddlesdown High School
Dunmail Drive
Purley

Tree Preservation Order No. 8, 2013

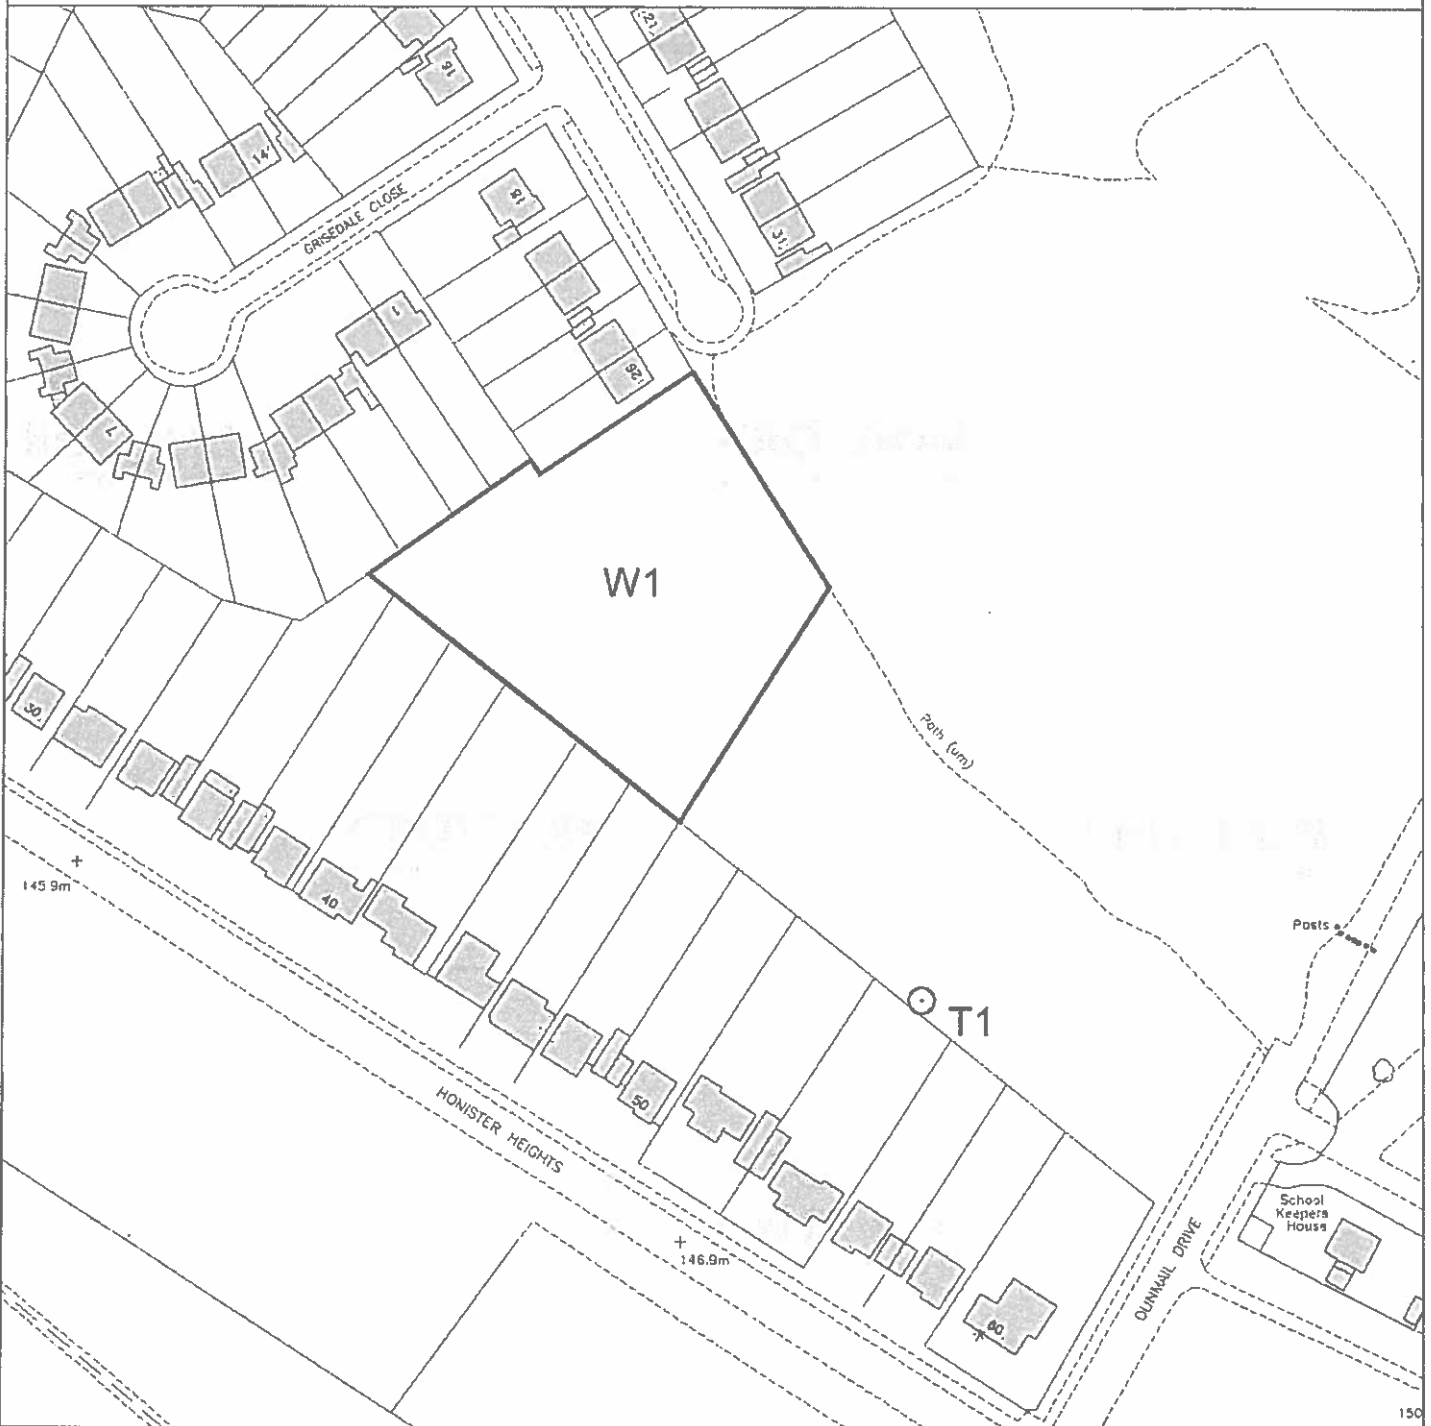

Planning and Environment



Reproduced by permission of Ordnance Survey
on behalf of HMSO. © Crown copyright and
database right 2013. Ordnance Survey Licence
number 100019257

CROYDON
www.croydon.gov.uk

Scale: Approx 1:1250 @ A4