


PHASE 1

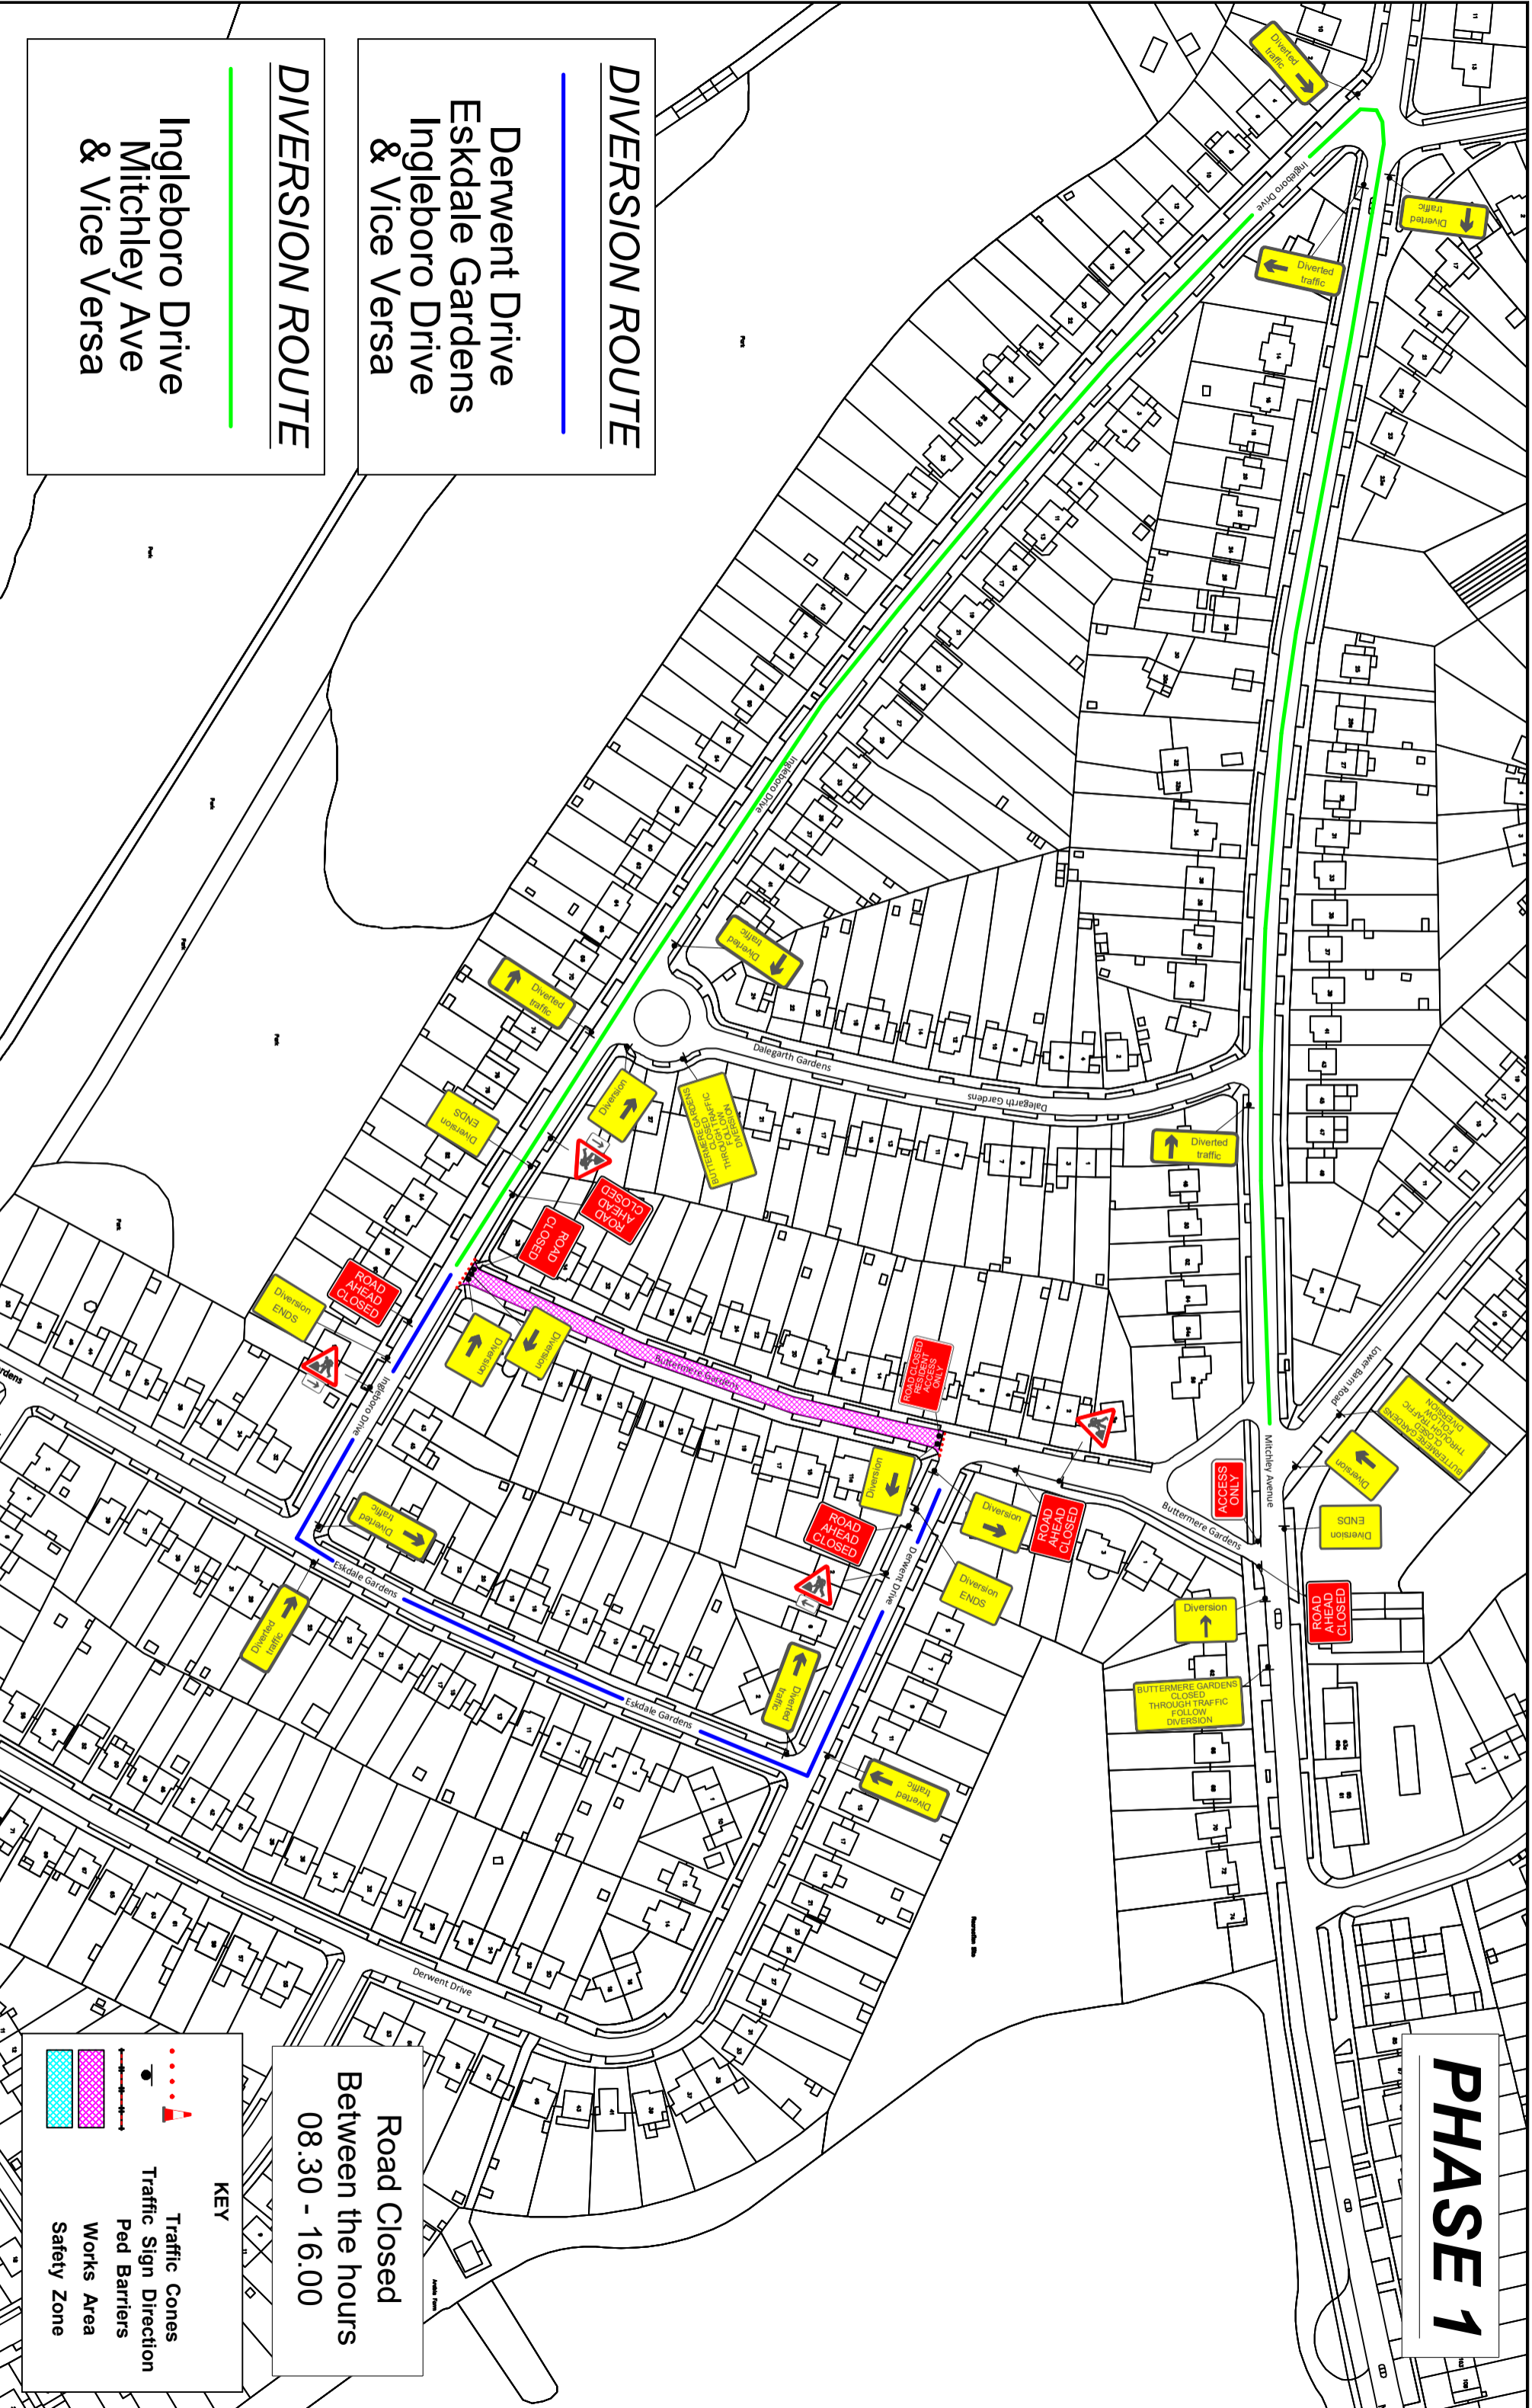

DIVERSION ROUTE
 Derwent Drive
 Eskdale Gardens
 Ingleboro Drive
 & Vice Versa


DIVERSION ROUTE
 Ingleboro Drive
 Mitchley Ave
 & Vice Versa



Managers House, Waylands Treatment Works,
 Molesey Road, Hershams, Walton on Thames,
 Surrey, KT12 3PB
 Tel: 01932220314
 Web: www.tgigroup.co.uk
 Email: info@tgigroup.co.uk

1. Temporary traffic management to be set out in accordance with Chapter 8 and safe working practices.
2. All bus, parking and loading bays should be suspended with the relevant authority prior to commencement of work.
3. Distances between signs not to scale for purposes of clarity.
4. All sign placement subject to available safe working space.

Date Drawn	29/03/18
Drawn By	L.E
Checked By	P.P
Scale	N.T.S

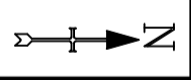

**BUTTERMERE GARDENS
 PURLEY
 ROAD CLOSURE**

	Traffic Cones
	Traffic Sign Direction
	Ped Barriers
	Works Area
	Safety Zone

**Road Closed
 Between the hours
 08.30 - 16.00**

Drawing No.
1004.68.P1
 Original drawing size A3 - NTS