


# PHASE 2

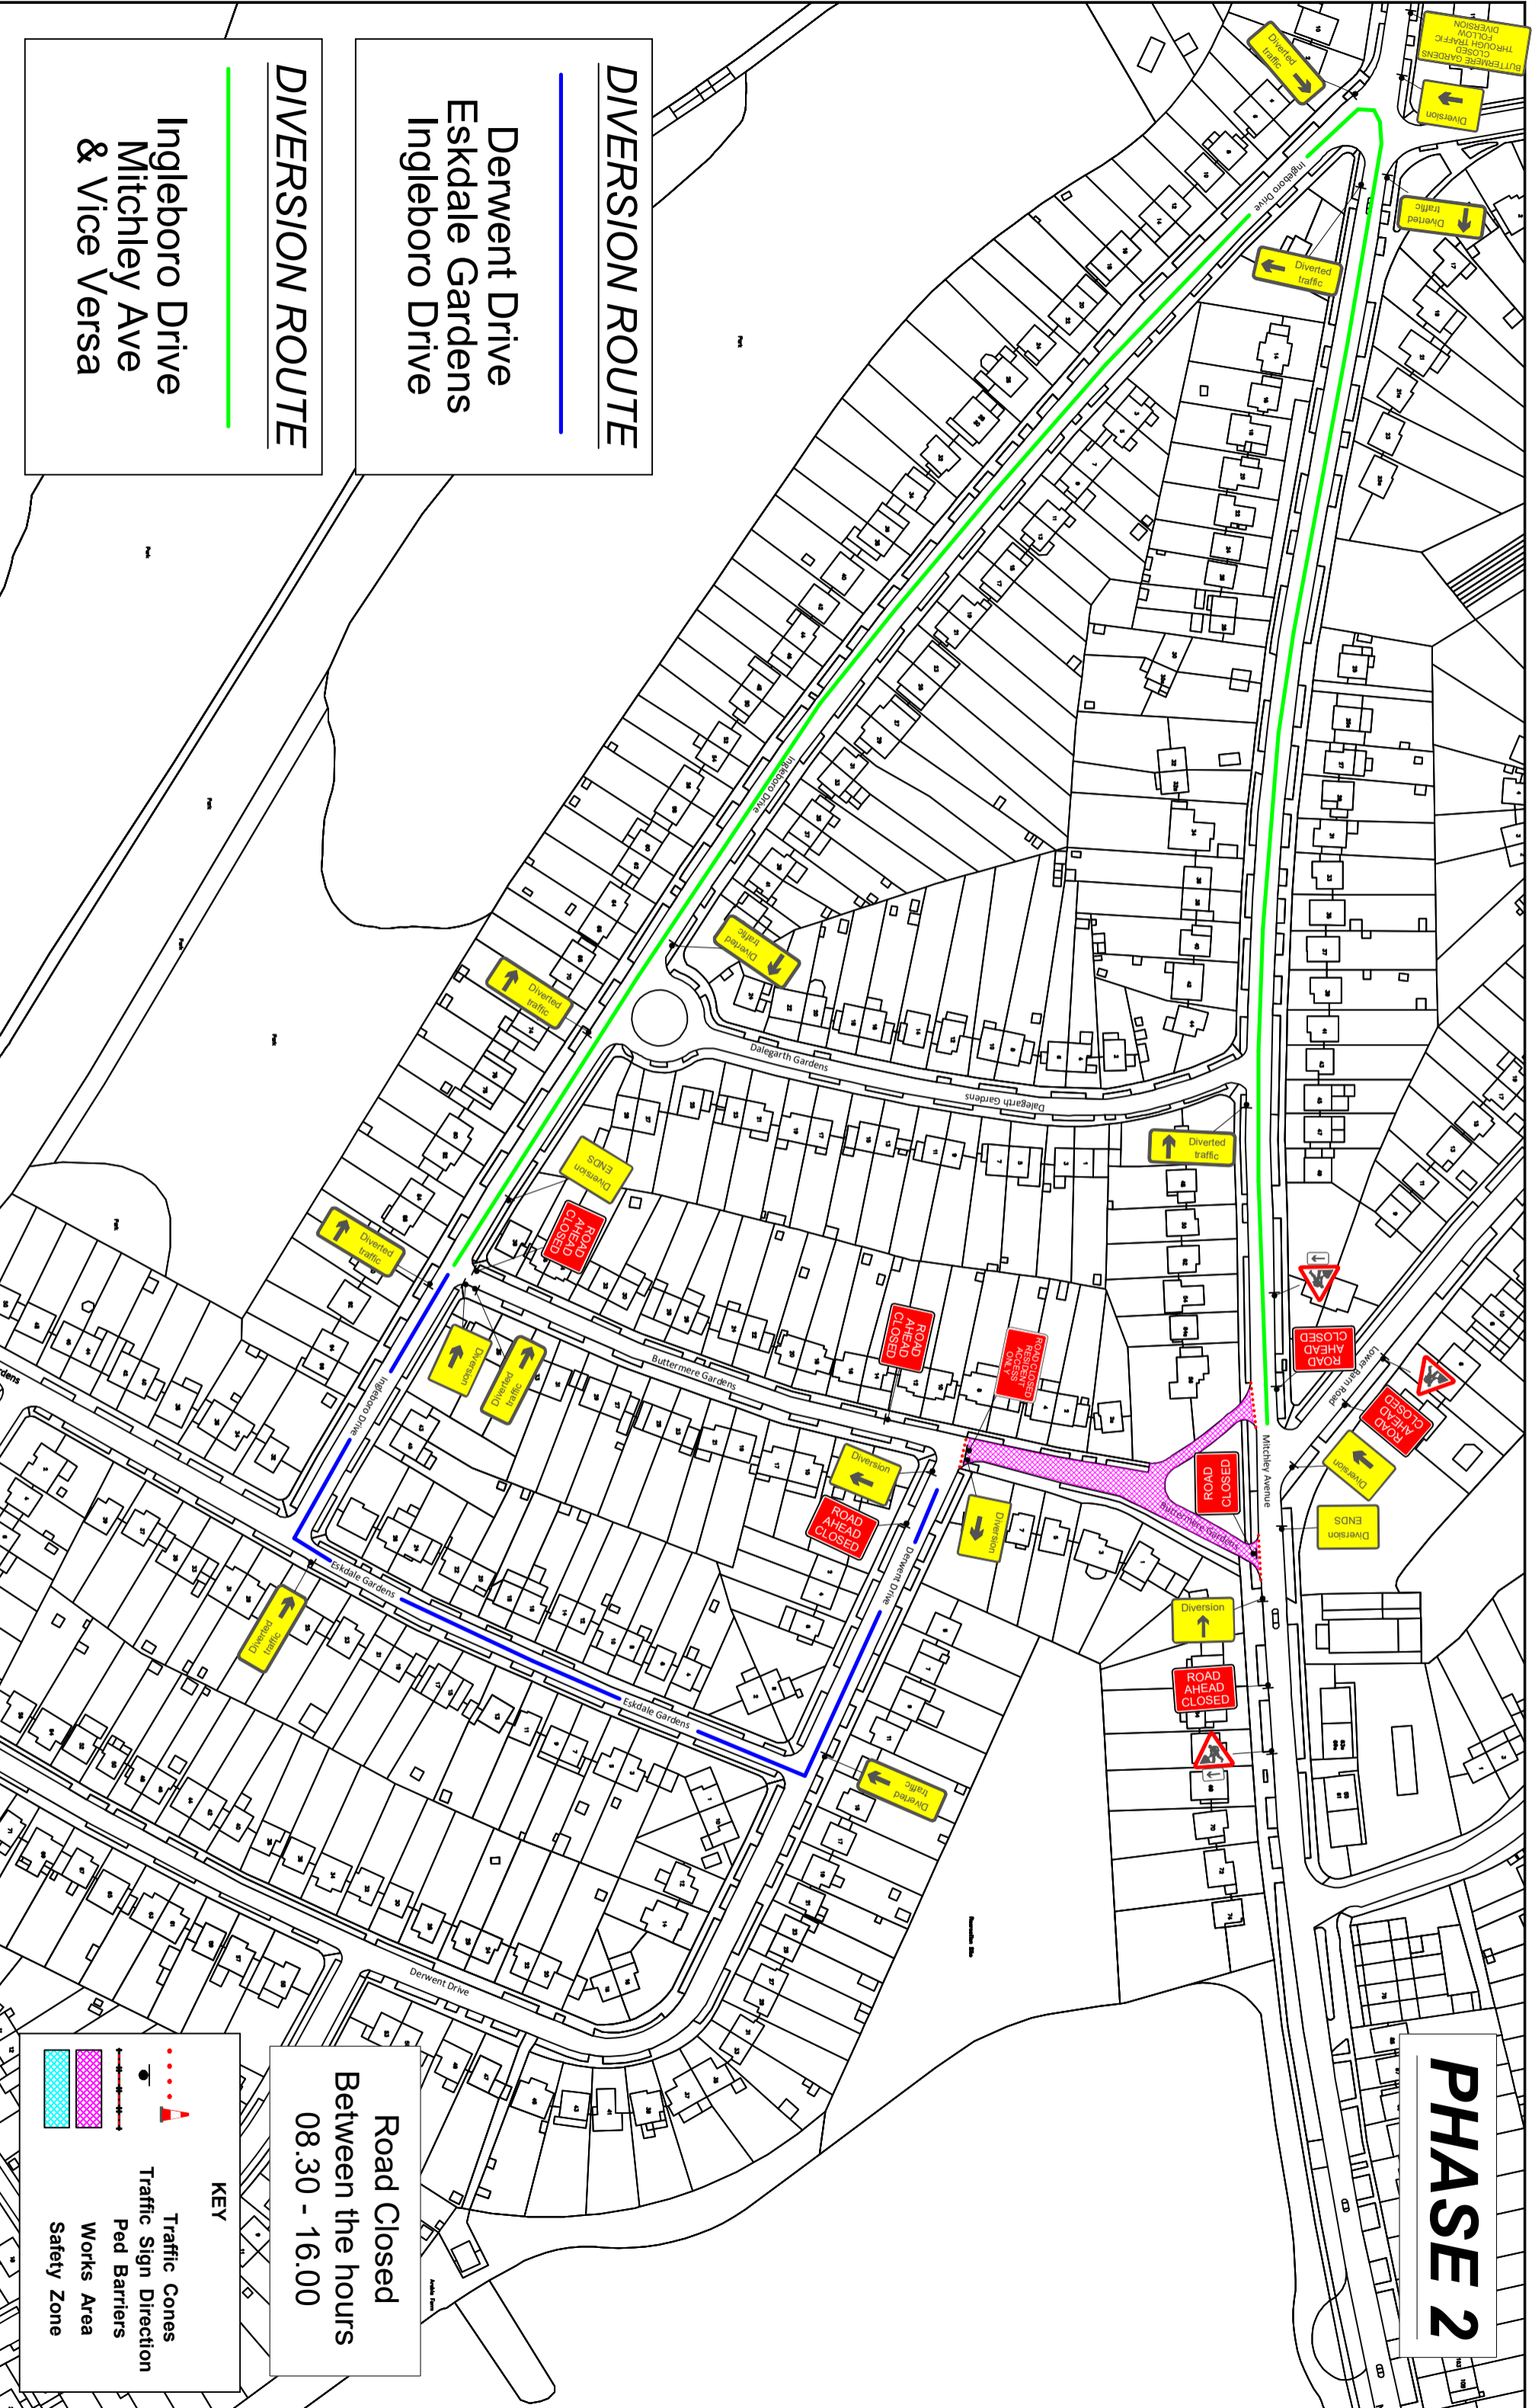

**DIVERSION ROUTE**

Derwent Drive  
Eskdale Gardens  
Ingleboro Drive

**DIVERSION ROUTE**

Ingleboro Drive  
Mitchley Ave  
& Vice Versa



Managers House, Waylands Treatment Works,  
Molesey Road, Hersham, Walton on Thames,  
Surrey, KT12 3PB  
Tel: 01932220314  
Web: www.tglgroup.co.uk  
Email: info@tglgroup.co.uk

1. Temporary traffic management to be set out in accordance with Chapter 8 and safe working practices.
2. All bus, parking and loading bays should be suspended with the relevant authority prior to commencement of work.
3. Distances between signs not to scale for purposes of clarity.
4. All sign placement subject to available safe working space.

Date Drawn	29/03/18
Drawn By	L.E
Checked By	P.P
Scale	N.T.S



BUTTERMERE GARDENS  
PURLEY  
ROAD CLOSURE

**KEY**

- Traffic Cones
- Traffic Sign Direction
- Ped Barriers
- Works Area
- Safety Zone

**Road Closed**  
Between the hours  
08.30 - 16.00

Drawing No.  
**1004.68.P2**  
Original drawing size A3 - NTS