


Project Ref: SOE5344
 Project Year: 2023_24
 District: Construction London EM2 92L0202
 Issued:
 Address: Westfield Avenue, Croydon, London CR2 9JZ

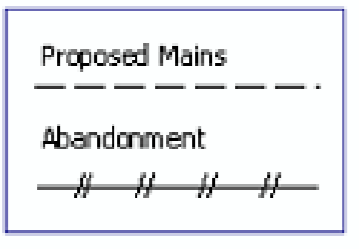

3 Lessons
 Hill, St Mary
 Cray,
 Orpington,
 BR5 2TN

Proposed Mains

Diam.	Mat.	Pres.	Len.	T. Code
125mm	PE	LP	863	DIMPY2
180mm	PE	LP	897	DIMPY3
75mm	PE	LP	2404	DIMPY1
90mm	PE	LP	47	DIMPY2


Abandonment Mains

Diam.	Mat.	Pres.	Len.	T. Code
100mm	DI	LP	63	DAMPY2
4"	CI	LP	501	DAMPY2
4"	SI	LP	2108	DAMPY2
6"	CI	LP	334	DAMPY3
6"	SI	LP	567	DAMPY3
8"	CI	LP	52	DAMPY4
8"	SI	LP	853	DAMPY4

Other Tasks

Description	Len/Quan	Task
Service Extra Over L	150	DISESR
Service Renew Assc	275	DISESR
Service Transfer	130	DISEST

For SGN Internal Use Only.
"WARNING THIRD PARTY PIPELINE IN CLOSE PROXIMITY"

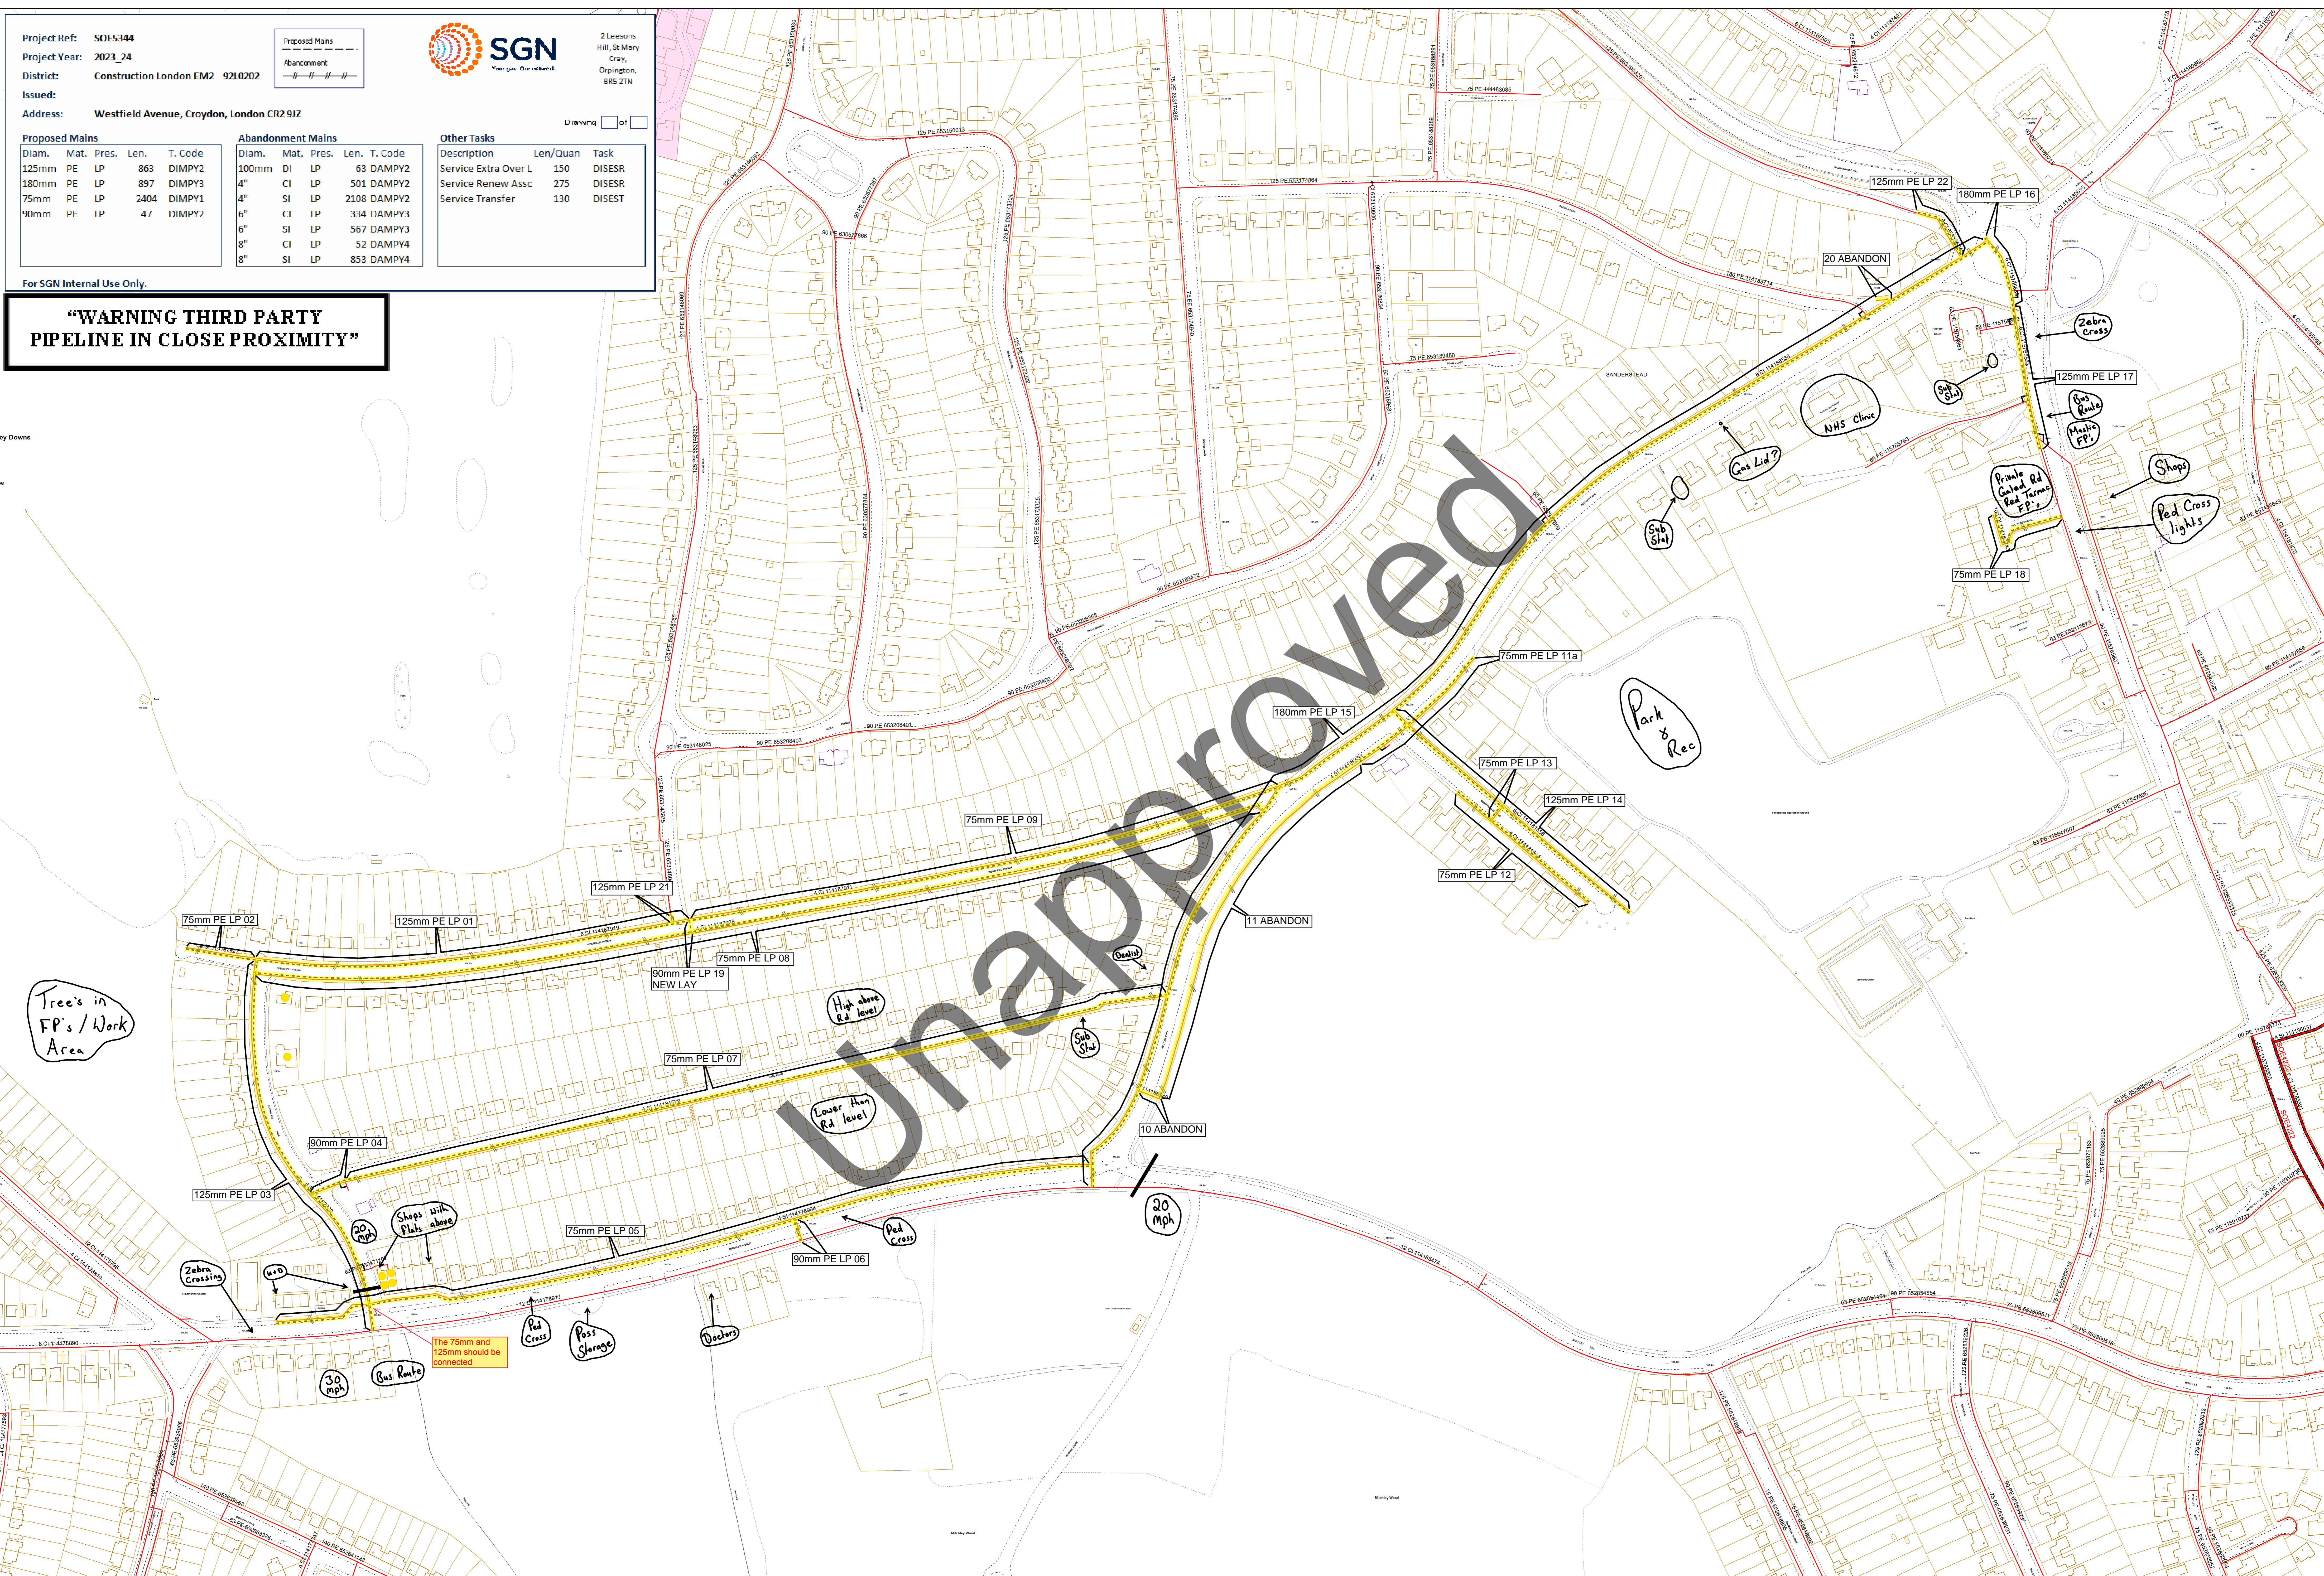

0 40 80 160 Meters